



GROUND FLOOR PLAN

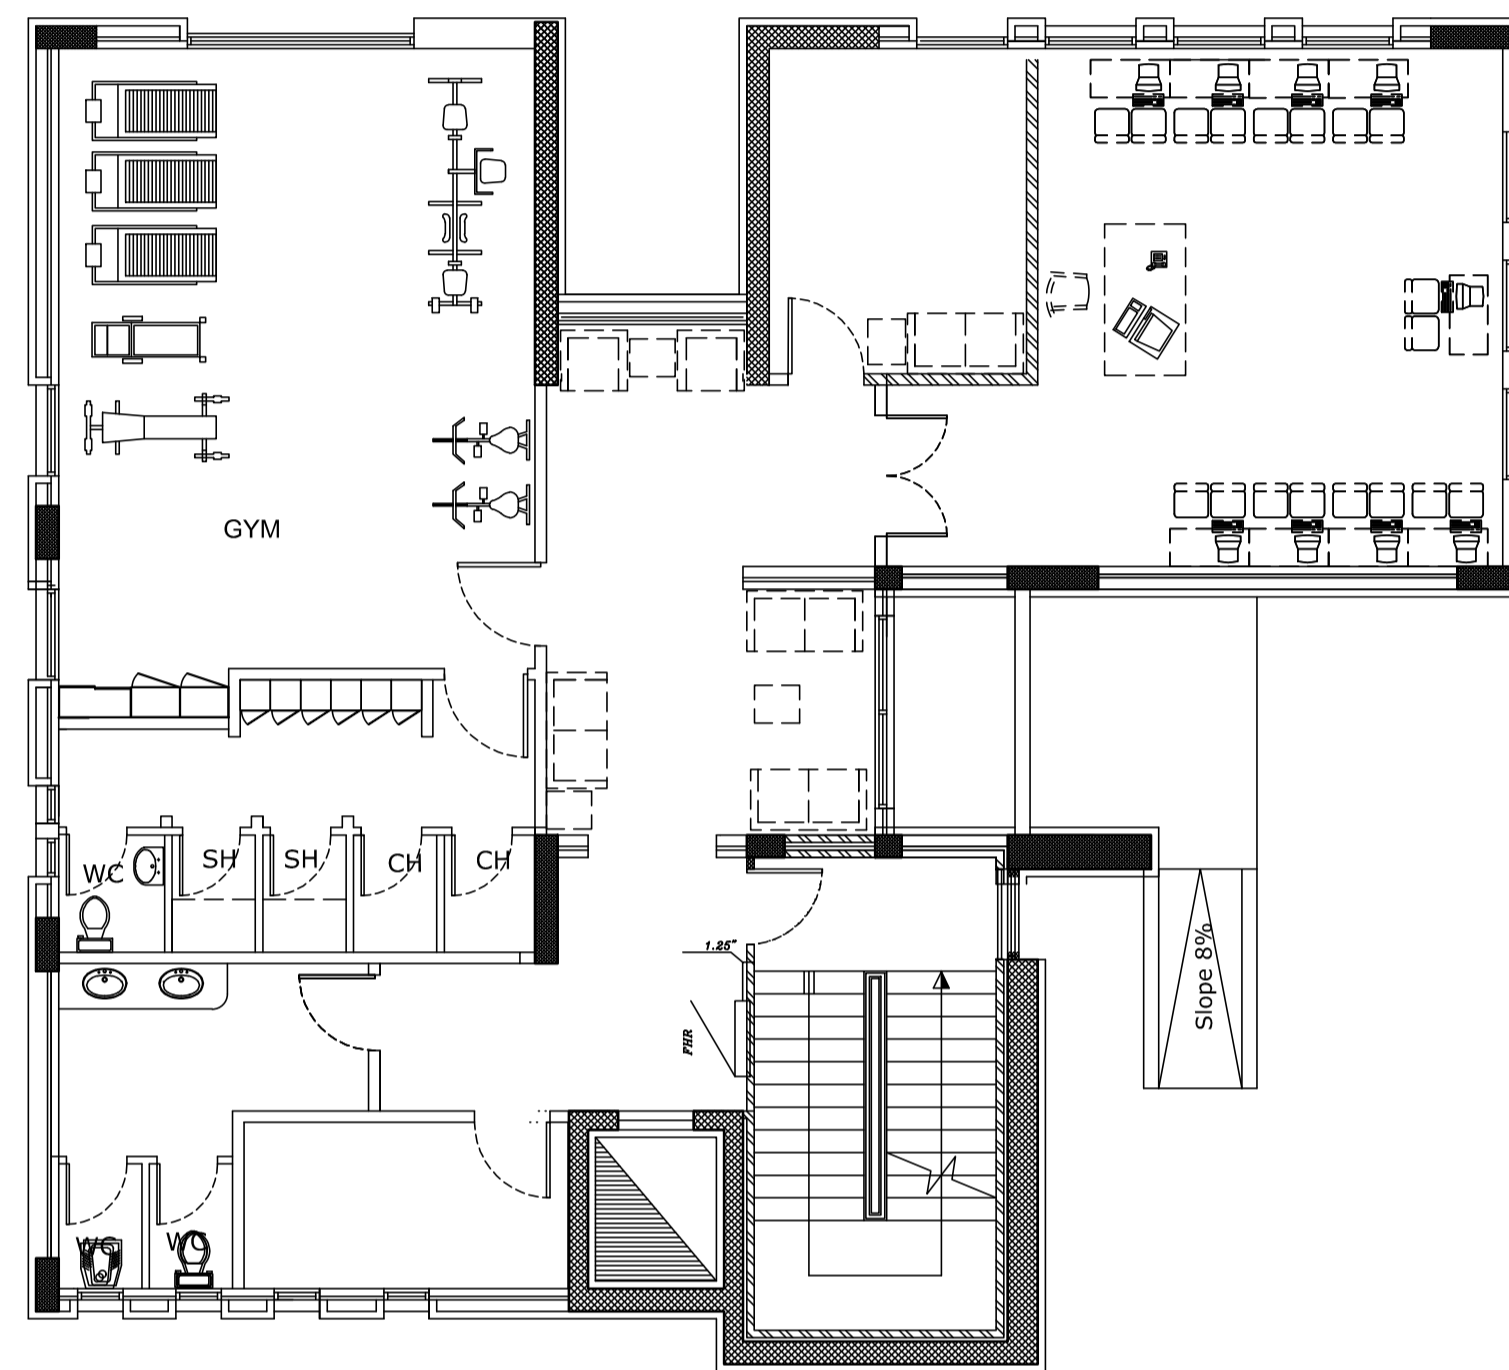

FIRST FLOOR PLAN

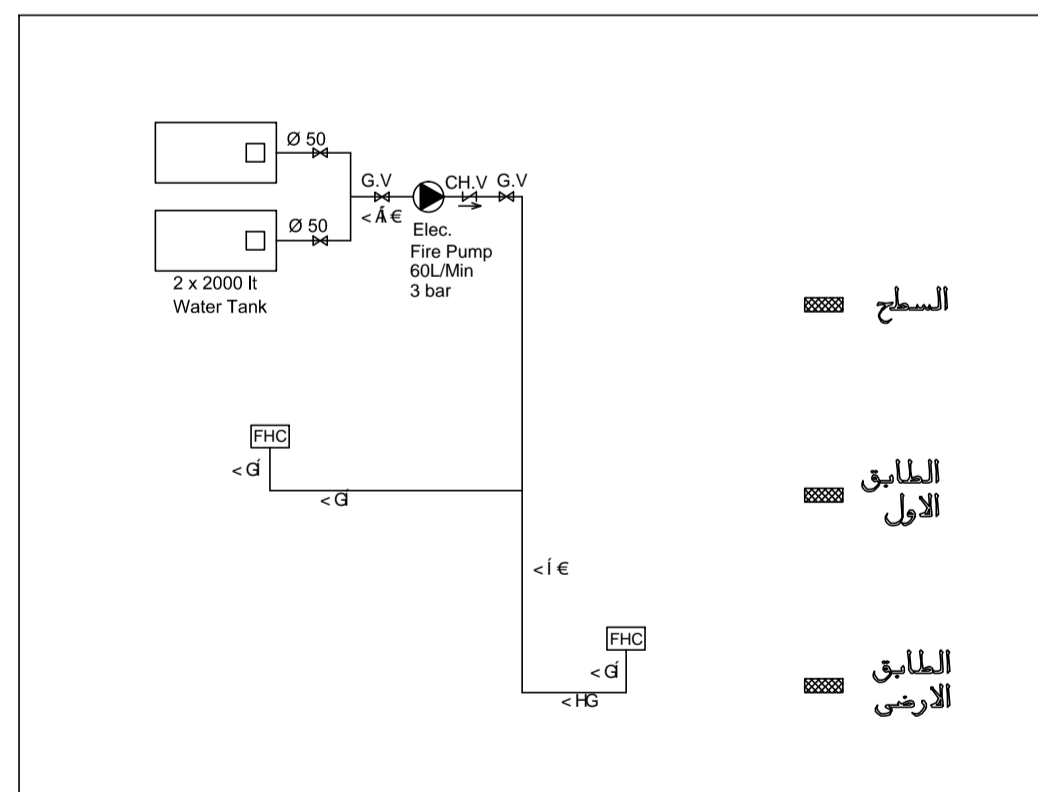

PROJECT NAME: نادي شباب سما السرحان



BUILDING STUDIES DEPARTMENT

DRAWING NAME:

PLANS

EDITED BY:

ARCHITECT: DINA JAFAR

DRAFTED BY: RUHMA MOUSA

CIVIL ENG.

ELECT. ENG.

MECH. ENG.

TASNIM ABU AWAD

REMAN QATAWNEH
MUNA ZAYED

KHALID SALAMAT

SHEET NO.:

SCALE:

DATE:

M/06

1:100

2019

DIRECTOR OF GOVERNMENTAL BUILDING DIRECTORATE:

DIRECTOR OF BUILDING STUDIES DEPT.: NADIA ALAHMAD

HEAD OF BUILDING STUDIES SECTION: SUHAIR BURGAN