


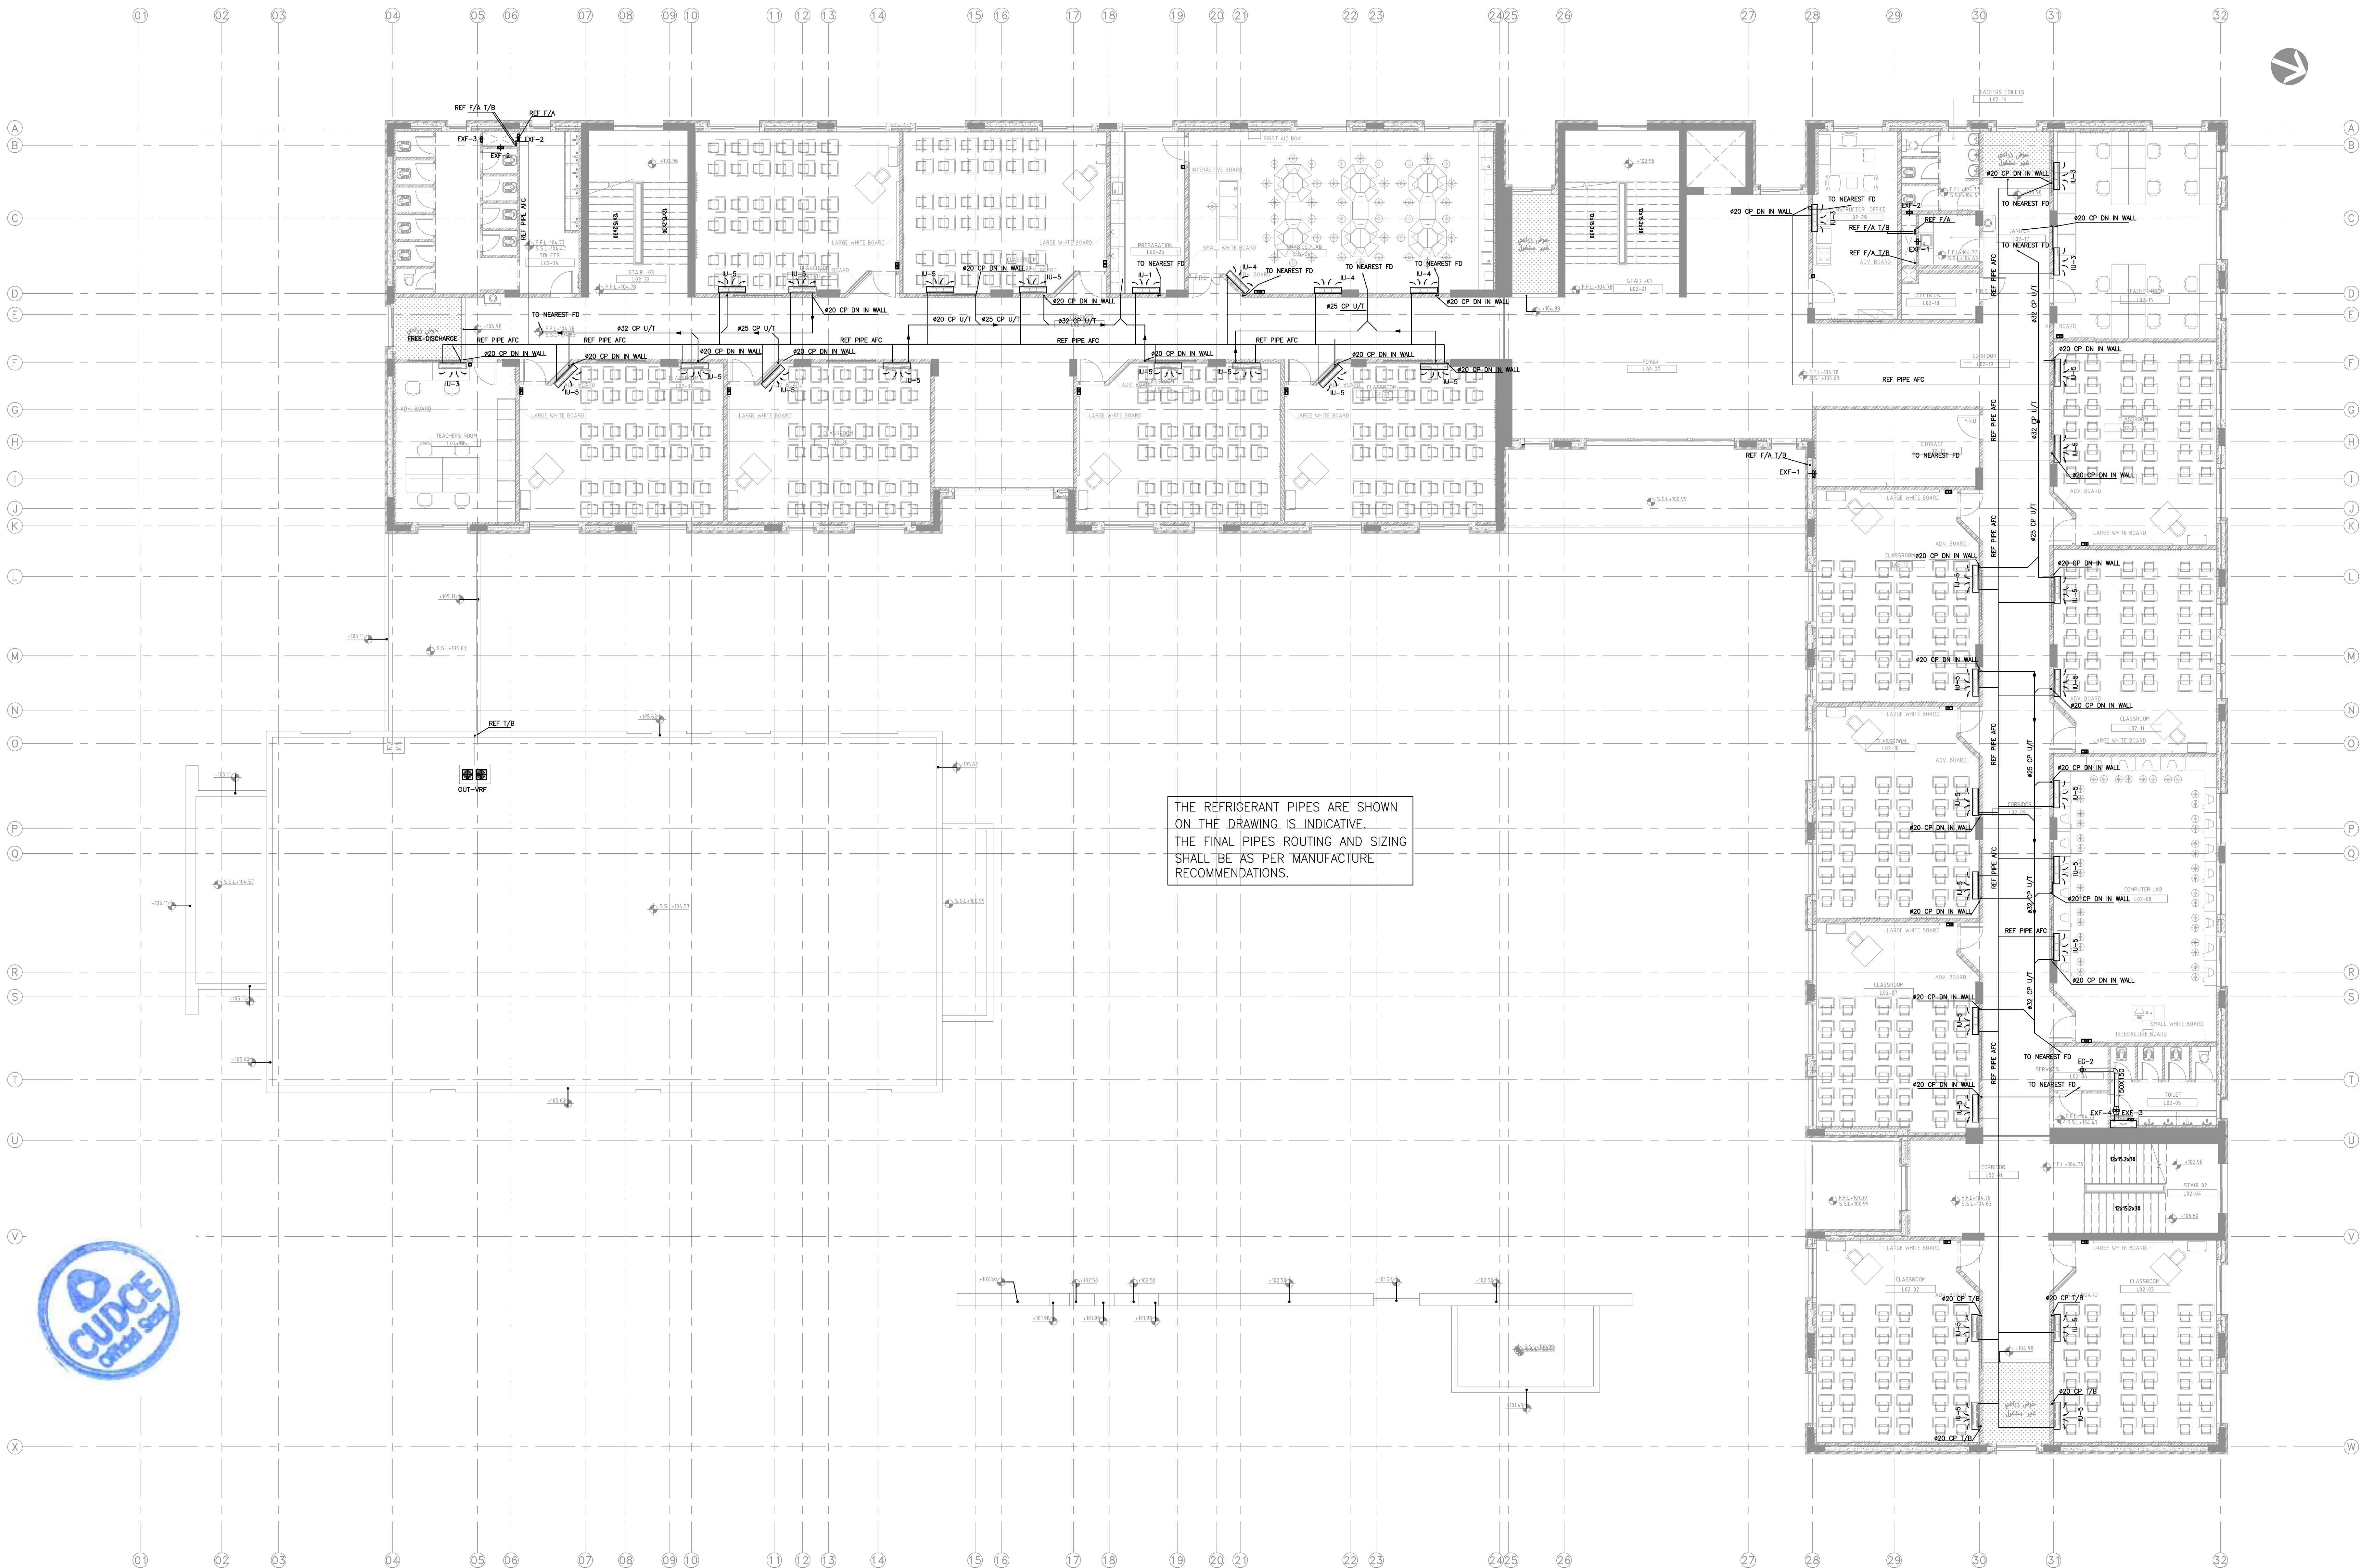

REVISION & AMENDMENT		
REVISION NAME	REVISION DATE	
REVISION 01	-	-
REVISION 02	-	-
REVISION 03	-	-
REVISION 04	-	-

	INITIAL	SIG.	DATE
DRAWN BY	ROMEL NABEEL	-	-
DESIGN BY	ROMEL NABEEL	-	-
CHECKED BY	RAYEL ATOM	-	-
DEPT.MANAGER	RAYEL ATOM	-	-
ENG. AFFAIRS	ISAM ISAM	-	-

HVAC SYSTEM
SECOND FLOOR

STAGE TITLE		
Design Development Stage		
SUBMISSION DATE	2021	

SCALE	1:100
DRAWING NO.	M403
SHEET NO.	01-09-01
PROJECT NO.	PROJECT
DATE	2021
REFERENCE NO.	REFERENCE